

THE STATE OF TEXAS §
 §
COUNTY OF MONTGOMERY §

FIRST AMENDMENT TO CONTRACT
BY AND BETWEEN THE SAN JACINTO RIVER AUTHORITY
AND SPRAYCO.
[CONTRACT NO. 15-135]

THIS FIRST AMENDMENT TO CONTRACT (hereafter the “First Amendment”) to that certain Contract by and between San Jacinto River Authority (SJRA) and Sprayco. (hereafter the “Agreement”), which was heretofore executed on July 07, 2015, and was approved within the delegated authority of the San Jacinto River Authority General Manager; and said Agreement was heretofore entered into by and between San Jacinto River Authority, a conservation and reclamation district of the State of Texas with its general and administration offices located at 1577 Dam Site Road, Conroe, Texas 77304 (hereafter the “SJRA”); and Houston Spraying & Supply, Inc. DBA: Sprayco (hereafter “Sprayco”) with its offices at 1324 Judiway St, Houston, TX 77018; and

NOW THEREFORE, SJRA and Sprayco. (hereafter collectively referred to as the “Parties”), in consideration of their mutual promises and covenants, as well as for other good and valuable considerations, do hereby AGREE to the following First Amendment, which amends the following terms and conditions of the said Agreement, to wit:


The original Agreement provided for Sprayco. too provide services related to land clearing for the San Jacinto River Authority as is contained in Exhibit A. Exhibit B is to a quote to remove trees, brush, and vines for the Highlands Division. Amendment 1 is to add the Highlands Division to contract number 15-135 per section 1. Invitation to Submit Bids, the SJRA reserves the right to add other Divisions within the SJRA to this Contract.

The Parties hereto agree, that except as specifically provided for by this First Amendment, that all of the terms, covenants, conditions, agreements, rights, responsibilities, and obligations of the Parties, set forth in both the Agreement and now the First Amendment shall be, and will remain in full force and effect.

IN WITNESS WHEREOF, San Jacinto River Authority and Sentric, Inc., have each executed this First Amendment in two (2) original counterparts, by and through their respective duly authorized representatives and officers on this the 26 day of August, 2019.



SAN JACINTO RIVER AUTHORITY

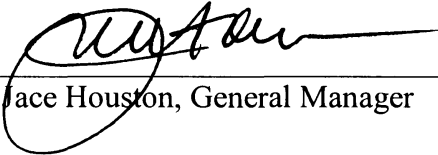By: 
Trace Houston, General Manager

Sprayco

By: 
AUTHORIZED SIGNATURE, TITLE



San Jacinto River Authority

ADMINISTRATIVE OFFICE
P.O. Box 329 • Conroe, Texas 77305
(T) 936.588.3111 • (F) 936.588.3043

October 27, 2017

George B. Pylant III
SprayCo
1324 Judiway St.
Houston, TX 77018

via email: George@sprayco.us

Re: Contract No. 15-135
Annual Agreement for Easement Clearing Services

Mr. Pylant,

It is the intention of the San Jacinto River Authority (SJRA) to award this contract for a one (1) year period. The SJRA and the Awarded Contractor shall have the option to renew this contract for an additional four (4) one-year periods. Materials and services undertaken pursuant to this solicitation will be required to commence within fourteen (14) days of delivery of a Notice to Proceed, or issuance of an executed SJRA Purchase Order. The Contract shall commence upon the issuance of a Notice of Award, or issuance of an executed SJRA Purchase Order and shall **automatically renew each year**, from the date of award, unless either party notifies the other prior ninety (90) days prior to the renewal date. At the sole option of the SJRA, the Contract may be further extended as needed, not to exceed a total of six (6) months.

This contract may be terminated, by either party for cause, or without cause, with a ninety (90) day written notification delivered via certified mail.

Gilbert C. Garza
Gilbert C. Garza, CPSM, CPPO
Senior Buyer

SprayCo Authorized Representative: *George B. Pylant III*
Printed Name: *George B. Pylant III* Title: *Pres*
Date: *10-30-17*
SJRA Authorized Representative: *Gilbert C. Garza* Date: *10/31/2017*

LAKE CONROE DIVISION
P.O. Box 329
Conroe, Texas 77305
(T) 936.588.1111
(F) 936.588.1114

GRP DIVISION
P.O. Box 329
Conroe, Texas 77305
(T) 936.588.1662
(F) 936.588.7182

WOODLANDS DIVISION
P.O. Box 7537
The Woodlands, Texas 77387
(T) 281.367.9511
(F) 281.362.4385

HIGHLANDS DIVISION
P.O. Box 861
Highlands, Texas 77562
(T) 281.843.3300
(F) 281.426.2877

Quote from Sprayco



Houston Spraying & Supply, Inc.

P.O. Box 920725 Houston, TX 77292-0725

713-686-0598 Fax 713-686-2426

sprayco@sprayco.us

August 15, 2019

San Jacinto River Authority

Conroe Division

1577 Dam Road

Conroe, TX 77304

936-525-7178 Cell 936-827-7582

ggarrow@sjra.net

RE; Highlands Main Canal

Attn: Mr. Grady Garrow;

Thank you for the opportunity to brush removal along the SJRA canal in the Highlands.

This project includes the removal of all brush and vines from ground to sky along a 1400' section of the main canal downstream from siphon 21. All debris including old fencing will be hauled to the appropriate facilities. We will utilize a sub-contractor for much of the removal.

Project cost: \$107,500.00

This price estimation includes all necessary labor, material and supervision to guarantee your complete satisfaction.

Sincerely,

A handwritten signature in black ink, appearing to read "G. Pylant III".

George Pylant III

President

www.sprayco.us

Accepted:

A handwritten signature in black ink, appearing to be a signature of a representative of the San Jacinto River Authority.



Serving the Gulf Coast Since 1957

Parcel MC03-01

TEMPORARY CONSTRUCTION EASEMENT AGREEMENT

NOTICE OF CONFIDENTIALITY RIGHTS: IF YOU ARE A NATURAL PERSON, YOU MAY REMOVE OR STRIKE ANY OR ALL OF THE FOLLOWING INFORMATION FROM ANY INSTRUMENT THAT TRANSFERS AN INTEREST IN REAL PROPERTY BEFORE IT IS FILED FOR RECORD IN THE PUBLIC RECORDS: YOUR SOCIAL SECURITY NUMBER OR YOUR DRIVER'S LICENSE NUMBER.

THE STATE OF TEXAS §
 § KNOW ALL PERSONS BY THESE PRESENTS:
COUNTY OF HARRIS §

THAT FOR AND IN CONSIDERATION of the sum of Ten and No/100 Dollars (\$10.00) and other good and valuable consideration, the receipt and sufficiency of which are hereby acknowledged, LAGO BELLO LLC, a Texas limited liability company (being referred to herein as "Grantor," whether one or more) has GRANTED, SOLD, and CONVEYED, and by these presents does GRANT, SELL, and CONVEY, unto the SAN JACINTO RIVER AUTHORITY, a governmental agency and body politic and corporate operating in Harris and Montgomery Counties, Texas (the "Authority"), and having a mailing address of P.O. Box 329, Conroe, Texas 77305, Attention: General Manager, its successors and assigns, a temporary construction easement over, on, across, and under the parcel of land described in Exhibit A (the "Work Easement"), for the purpose of providing a work area for the Authority, its agents, contractors, subcontractors, and its and their employees for the constructing, installing, inspecting, maintaining, and repairing the Authority's canal facilities and related appurtenances, improvements, and equipment, including, without limitation, (a) canals, siphon structures, and control gates, (b) levees and associated lateral and subjacent support for existing and future levees, (c) access improvements and road(s) for vehicles and equipment, (d) metering, measurement, testing, communication, telecommunication, and telemetry structures and facilities, (e) ditches, culverts, and related works for the control and diversion of drainage, and (f) fencing for the control of access to and along the Work Easement (collectively, the "Canal Facilities").

TO HAVE AND TO HOLD the rights, privileges and authority hereby granted unto the Authority, its successors and assigns, forever, and Grantor does hereby agree to warrant and defend said Work Easement unto the Authority, its successors and assigns, against every person whomsoever lawfully claiming or to claim the same or any part thereof by, through or under Grantor, but not otherwise. This Temporary Construction Easement Agreement (this "Agreement") and all of its terms, provisions and obligations shall be covenants running with the land affected thereby and shall inure to the benefit of and be binding upon Grantor and the Authority and their respective successors and assigns.

The Work Easement is subject to the following terms and conditions:

1. Grantor shall not do, or permit to be done, by act or omission, anything that interferes with the Authority's use of the Work Easement for the purposes described above.

RP-2018-468346

RP-2018-468346

2. The Authority hereby agrees to restore the Work Easement to as near the original condition as is reasonably practicable.

3. The Authority's rights in and to the Work Easement, and its right to use the same, shall expire upon completion of construction or eighteen (18) months from the date on of execution hereof, whichever occurs first.

The foregoing terms, conditions, and provisions shall extend to and be binding upon the heirs, executors, administrators, successors, and assigns, as applicable, of Grantor and the Authority. The rights granted to the Authority (and the obligations of the Authority hereunder) may be assigned in whole or in part by the Authority only to a state agency or another political subdivision of the State of Texas that will operate and maintain the Canal Facilities for the transportation of water.

Grantor warrants that Grantor owns the land subject to the Work Easement in fee simple, that Grantor has the right, title, and power to convey the rights granted in this Agreement, and that Grantor shall execute any further assurance of title reasonably requested by the Authority, its successors or assigns.

This Agreement shall be governed and construed in accordance with the laws of the State of Texas. In case any one or more of the provisions contained in this Agreement shall for any reason be held to be invalid, illegal or unenforceable in any respect, such invalidity, illegality or unenforceability shall not affect any other provision hereof, and this Agreement shall be construed as if such invalid, illegal or unenforceable provision had never been contained herein.

This Agreement contains the entire agreement between the parties relating to the rights herein granted and the obligations herein assumed. Any or all amendments or modifications concerning this Agreement shall be of no force and effect, unless such subsequent amendment or modification is in writing and signed by all of the parties hereto or their successors and assigns.

It shall be conclusively presumed that persons signing on behalf of Grantor and the Authority have all requisite power and authority to enter into this Agreement. The execution and delivery of this Agreement by Grantor has been duly authorized by all necessary parties.

This Agreement may be executed in multiple counterpart originals which, when taken together, shall constitute one and the same instrument.

[Signature Pages Follow]

IN WITNESS WHEREOF, Grantor has hereunto set his hand this 20th day of September, 2018.

LAGO BELLO LLC, a Texas limited liability company

By: *Dan Silvestri*


Name: DAN SILVESTRI

Title: Manager

ACKNOWLEDGEMENT

THE STATE OF TEXAS §
 §
COUNTY OF HARRIS §

This instrument was acknowledged before me on this 20th day of SEPTEMBER, 2018, by DAN SILVESTRI, MANAGER of LAGO BELLO LLC, a Texas limited liability company, on behalf of said limited liability company.

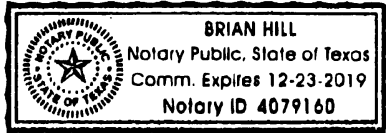

(SEAL)

Brian Hill
Notary Public in and for the State of Texas

RP-2018-468346




SAN JACINTO RIVER AUTHORITY

By: *Jace A. Houston*
Jace A. Houston
General Manager

ACKNOWLEDGEMENT

THE STATE OF TEXAS §
 §
COUNTY OF MONTGOMERY §

This instrument was acknowledged before me on this 2nd day of October, 2018, by Jace A. Houston, General Manager of SAN JACINTO RIVER AUTHORITY, a governmental agency and body politic and corporate, on behalf of said governmental agency.

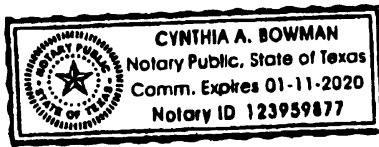

Cynthia A. Bowman
Notary Public in and for the
State of Texas

(SEAL)

RP-2018-468346

**METES AND BOUNDS DESCRIPTION
OF 0.6211 OF AN ACRE
(PROPOSED TEMPORARY CONSTRUCTION EASEMENT)**

Being a 0.6211 of an acre (27,055 square feet) tract of land in the Reuben White Survey, Abstract Number 84, situated in Harris County, Texas and being a portion of that certain called 1,308.8450 acre tract conveyed from Paul F. Barnhart, Jr., individually and as trustee of the Paul F. Barnhart, Jr. Trust, Carla Hull Northington, individually and as trustee of the Carla Hull Northington Inheritance Trust, Ralph Thomas Hull, L. Irvin Barnhart and Velda Barnhart Wyche to Lago Bello LLC by deed dated January 27, 2015 and filed of record under H.C.C.F. No. 20150041956, Film Code No. 065-63-2387 of the Official Public Records of Real Property Harris County, Texas (O.P.R.O.R.P.H.C.T.), said 0.6211 of an acre more particularly described by metes and bounds as follows:

BEGINNING at the southeasterly corner of a called 1.757 acre drainage easement conveyed from M.P. Hull, Paul F. Barnhart, Velda Barnhart Wyche, Paul F. Barnhart, Jr., & Irvin Barnhart to Harris County Flood District by deed dated October 23, 1997 and filed of record under H.C.C.F. No. S735930, Film Code No. 515-71-0747 of said Official Public Records, being in the westerly line of that certain called 2.26 acre San Jacinto River Authority easement (designated as Parcel E-44) dated April 17, 1945 and filed of record under Volume 1163, Page 576 of the Deed Records of Harris County (D.R.H.C.T.), being a point of curvature of a curve to the right, and from which a found 5/8-inch iron rod with cap bears North 63°14' East, 0.62 feet;

THENCE, in a southeasterly direction, over and across said 1,308.8450 acre tract, along the westerly line of said 2.26 acre easement and said curve to the right, **having a central angle of 07°20'24"**, a radius of 243.00 feet, an arc length of 31.13 feet and a chord bearing and distance of South 16°46'30" East, 31.11 feet to the end of said curve;

THENCE, South 13°06'18" East, 1,031.92 feet continuing over and across said 1,308.8450 acre tract, along said westerly line of said 2.26 acre easement and the westerly line of that certain called 2.15 acre San Jacinto River Authority easement (designated as Parcel E-45) dated April 17, 1945 and filed of record under Volume 1163, Page 576 of said Deed Records, to a point of curvature of a curve to the right;

THENCE, in a southeasterly direction, continuing over and across said 1,308.8450 acre tract, along the westerly line of said 2.15 acre easement and along said curve to the right, **having a central angle of 11°04'30"**, a radius of 243.00 feet, an arc length of 46.97 feet and a chord bearing and distance of South 07°34'03" East, 46.90 feet to the end of said curve;

RP-2018-468346

RP-2018-468346

THENCE, South 02°01'48" East, 242.82 feet continuing over and across said 1,308.8450 acre tract, along the westerly line of said 2.15 acre easement to a point;

THENCE, South 87°58'12" West, 20.00 feet continuing over and across said 1,308.8450 acre tract to a point;

THENCE, North 02°01'48" West, 242.82 feet, continuing over and across said 1,308.8450 acre tract to the point of curvature of a curve to the left;

THENCE, in a northwesterly direction, continuing over and across said 1,308.8450 acre tract, and along said curve to the left, having a central angle of 11°04'30", a radius of 223.00 feet, an arc length of 43.10 feet and a chord bearing and distance of North 07°34'03" West, 43.04 feet to the end of said curve;

THENCE, North 13°06'18" West, 1,031.92 feet continuing over and across said 1,308.8450 acre tract, to a point of curvature of a curve to the left;

THENCE, in a northwesterly direction, continuing over and across said 1,308.8450 acre tract, and along said curve to the left, having a central angle of 08°57'09", a radius of 223.00 feet, an arc length of 34.84 feet and a chord bearing and distance of North 17°34'52" West, 34.81 feet to the end of said curve in the southerly line of said 1.757 acre drainage easement;

THENCE, North 86°54'15" East, 21.05 feet continuing over and across said 1,308.8450 acre tract, along the southerly line of said 1.757 acre drainage easement to the **POINT OF BEGINNING** and containing 0.6211 of an acre (27,055 square feet) of land.

Bearings are referenced to the Texas Coordinate System, NAD 83, South Central Zone. Distances may be converted to GRID by dividing by the following combined scale factor of 1.0000979582. Control was prepared by others and provided by client.

A separate survey map was prepared in conjunction with this metes and bounds description.


Revised September, 2018 : Revised easement width from 10 foot to 20 foot.

Prepared By:
GeoSolutions, LLC
Firm No. 100159-00
25211 Grogan's Mill Road, Suite 375
The Woodlands, Texas 77380
Tel. 281-681-9766



[Handwritten Signature]
9/18/18

RP-2018-468346

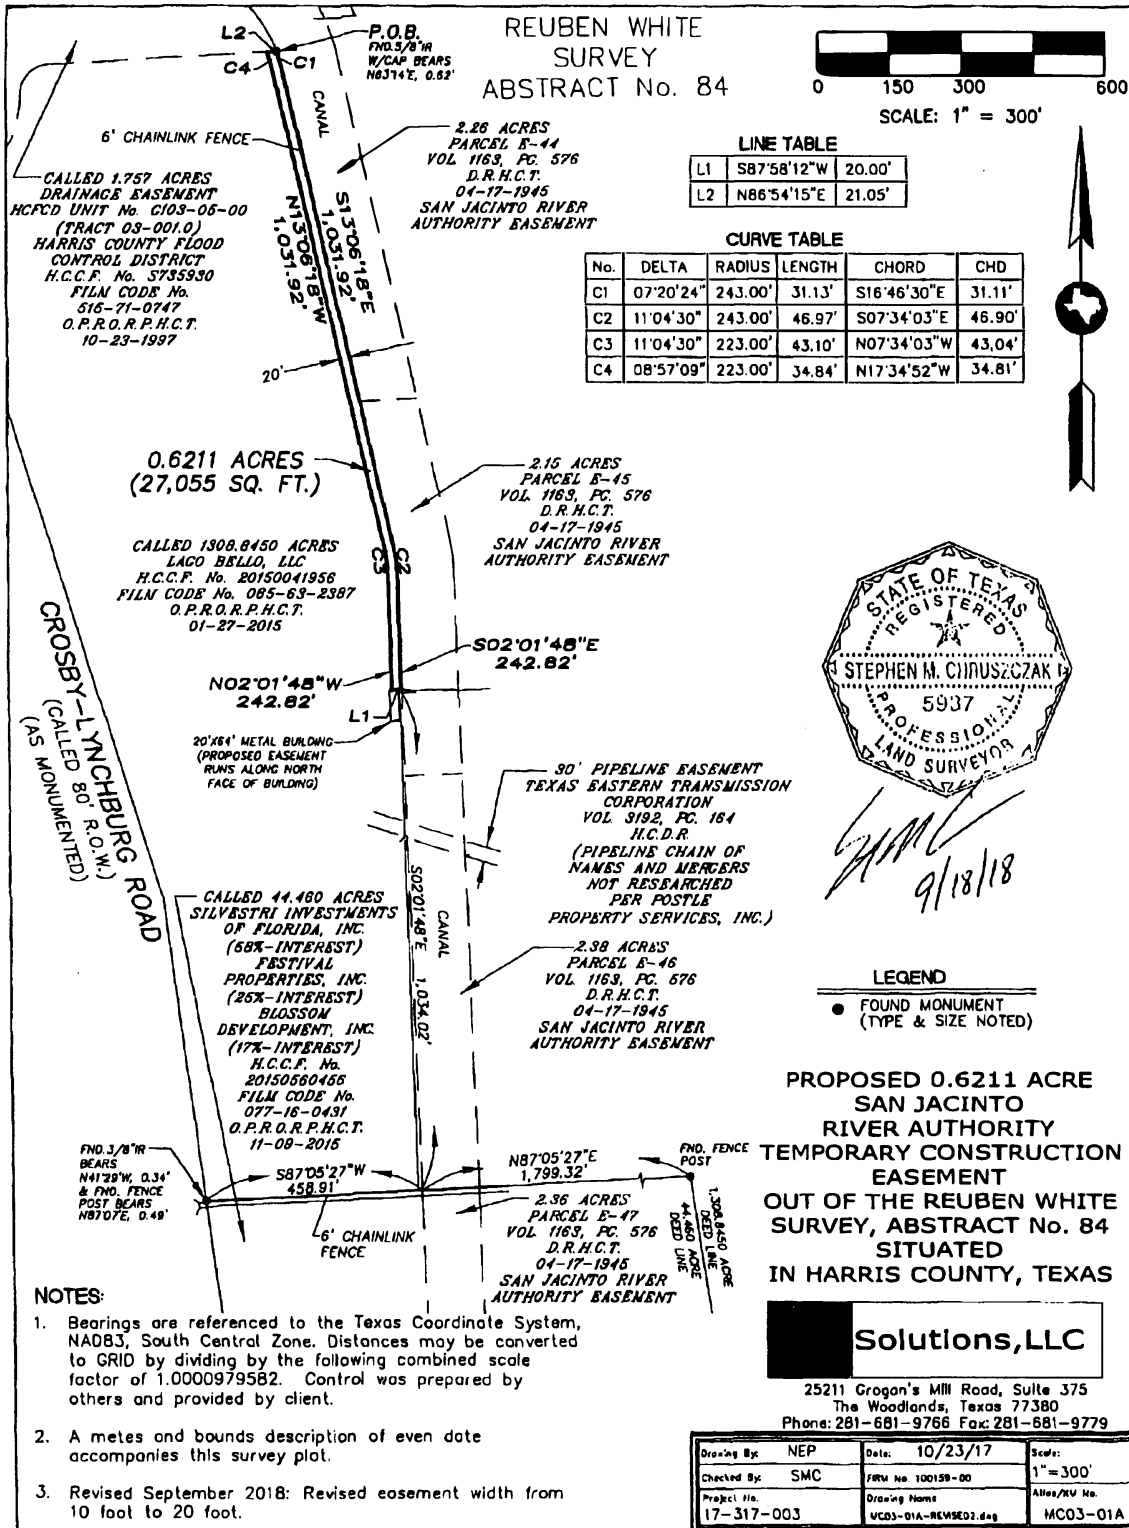

- NOTES:**
- Bearings are referenced to the Texas Coordinate System, NAD83, South Central Zone. Distances may be converted to GRID by dividing by the following combined scale factor of 1.0000979582. Control was prepared by others and provided by client.
 - A metes and bounds description of even date accompanies this survey plot.
 - Revised September 2018: Revised easement width from 10 foot to 20 foot.

RP-2018-468346

RP-2018-468346
Pages 8
10/12/2018 01:54 PM
e-Filed & e-Recorded in the
Official Public Records of
HARRIS COUNTY
STAN STANART
COUNTY CLERK
Fees \$40.00

RECORDERS MEMORANDUM

This instrument was received and recorded electronically and any blackouts, additions or changes were present at the time the instrument was filed and recorded.

Any provision herein which restricts the sale, rental, or use of the described real property because of color or race is invalid and unenforceable under federal law.

THE STATE OF TEXAS
COUNTY OF HARRIS

I hereby certify that this instrument was FILED in File Number Sequence on the date and at the time stamped hereon by me; and was duly RECORDED in the Official Public Records of Real Property of Harris County, Texas.



Stan Stanart

COUNTY CLERK
HARRIS COUNTY, TEXAS



San Jacinto River Authority

ADMINISTRATIVE OFFICE
P.O. Box 329 · Conroe, Texas 77305
(T) 936.588.3111 · (F) 936.588.3043

August 21, 2019

Project: Easement Clearing Downstream of Siphon 21 (HL21P)

Contract Number: 15-135

Project Number: HDPR0031.1004.2N001

SCOPE OF WORK

Approximately 1,400 linear feet along the western levee of SJRA's Main Canal, located downstream of Siphon 21, is overgrown with trees and brush that requires clearing in order to allow adequate access for routine canal operation and maintenance activities. SJRA has acquired a 20 foot wide temporary construction easement (Attachment A) that parallels the canal in order to provide additional access and allow for chain-link fence removal.

Clear all vegetation to grade within SJRA's Canal Easement along the approximately 1,400 linear foot stretch of the western canal levee (Attachment B). Any overhanging trees or limbs along the western canal easement line shall be cleared to sky. All vegetation within the clearing limits, including any mulched vegetation, shall be removed and properly disposed of from the project site.

Contractor shall minimize cut vegetation from clearing efforts from entering the canal. Any trees or limbs that enter the canal shall be removed immediately. Contractor shall monitor SJRA's canal structure at Private Drive No. 4 for any debris build up as a result of the clearing efforts, which shall be removed from canal immediately.

Contractor shall clear vegetation **as necessary** into the 20 foot wide temporary construction easement, parallel to SJRA's canal easement, to allow for removal and disposal of existing chain-link fence and any gates along the western canal easement line. Limits of fence removal are shown on Attachment B. Contractor shall also remove and dispose of fallen tree within the canal easement which is currently blocking access to clearing area.

Access to the project site shall be obtained via SJRA's access easement along Private Drive No. 4 which connects the canal easement to Crosby-Lynchburg Road (Attachment C). Contractor shall repair/restore the private drive to pre-construction condition and repair any damage caused by Contractor's ingress/egress to the project site at no cost to Owner. Contractor may also utilize the eastern canal levee for access and performance of the clearing work.


GRP DIVISION
PO Box 329
Conroe, TX 77305
936-588-1111

LAKE CONROE DIVISION
PO Box 329
Conroe, TX 77305
936-588-5111


HIGHLANDS DIVISION
PO Box 861
Highlands, TX 77562
281-843-3300

WOODLANDS DIVISION
2436 Sawdust Rd
The Woodlands, TX 77380
261-367-9511

FILE: C:\Users\Victor\Documents\S-21\Issues\Release\Drawings\18-19-2018\LEVEE_RELEASE_EXHIBITS_FOR_CLEARING.dwg LAYOUT: OPTION 1 DATE: 6/29/19 BY: VICTOR

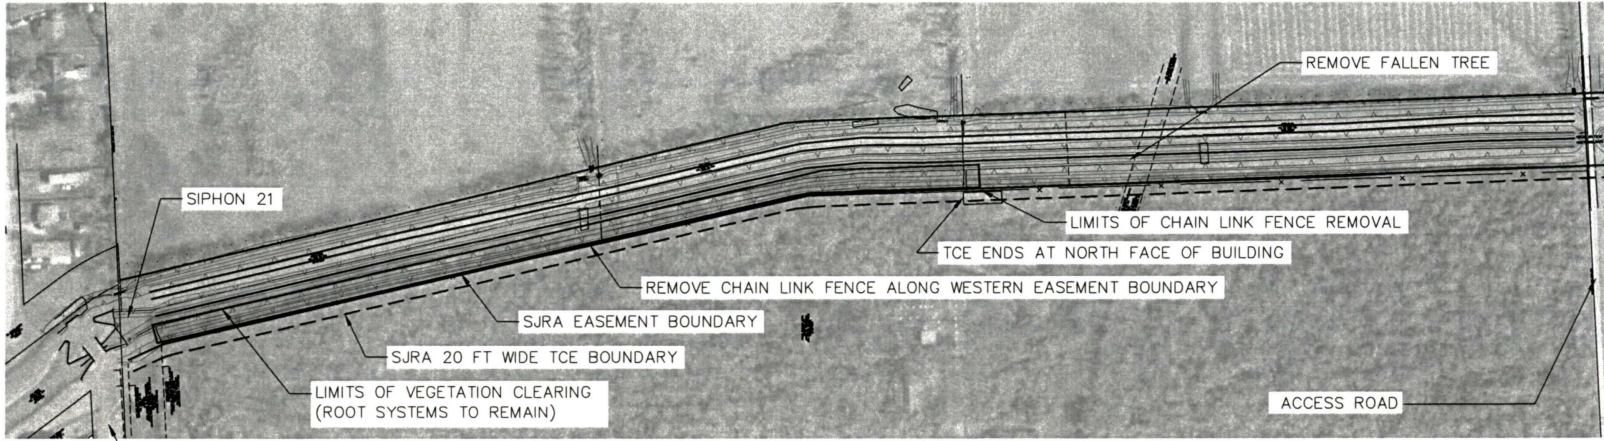

PLAN
SCALE: 1"=100'
GRAPHIC SCALE IN FEET
0 50 100 150 200

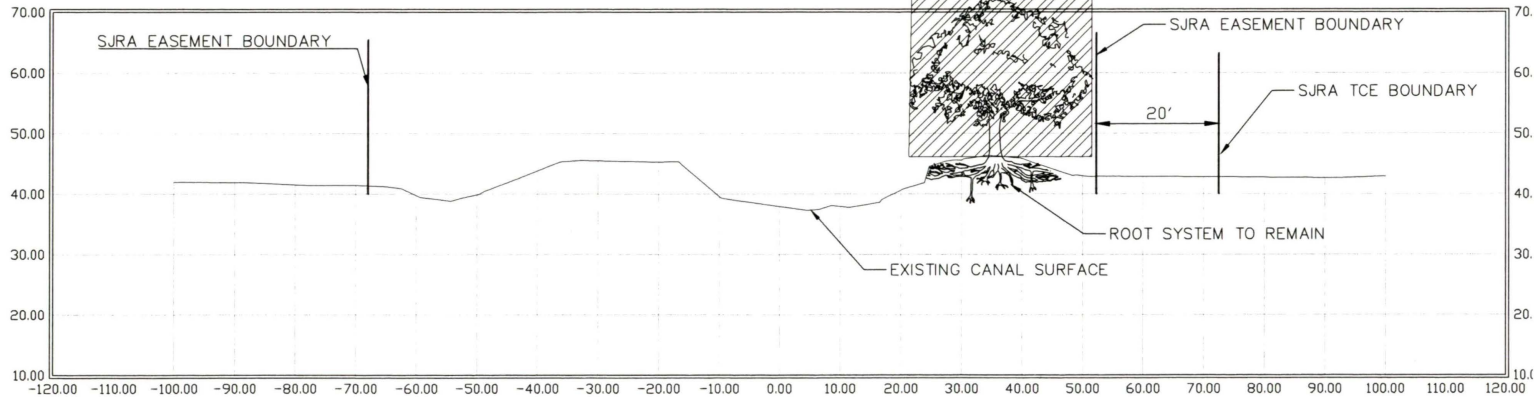

TYPICAL SECTION
SCALE: 1"=40'
GRAPHIC SCALE IN FEET
0 20 40 80 120

SURVEY NOTES:

- The horizontal datum is referenced to the Texas Coordinate System of 1983, South Central Zone. The coordinates are based on Texas Coordinate System of 1983, South Central Zone (4204) State Plane Surface Coordinates (NAD 83) and may be converted to GRS by dividing by the following combined scale factor of 1.0000979582. The field survey collected for this effort is on the same datum as the 2014 & 2015 Studies.
- The Vertical Datum used for the project survey was the North American Vertical Datum of 1988, with the 2001 Adjustment. The following benchmarks were utilized from the Harris County Tropical Storm Allison Recovery Project Reference Monument Network: RM070150, RM170120, RM170530, RM070210, RM140140, RM140120, RM140070, RM160085, RM160075, RM070530, RM140055, and RM140020. The vertical accuracy of all ground collected data is approximately +/- 0.8 tenths of a foot.
- Horizontal and vertical datum statements listed in Notes 1 and 2 were provided by SJRA. GeoSolutions established project control along the canal referenced to this control. The survey conforms to the current Texas Society of Professional Surveyors Standards and Specifications for a Category 6B, Condition III survey.
- Visible improvements were located at the time of survey.
- GeoSolutions has relied upon Postle Property Services, Inc. for ownership deeds and easements documents. Other easements and documents may affect the subject tract that are not shown.
- Per H.C.D.P. No. 20150041957, Film Code No. 065-63-2410, a 25' access easement to drill sites shown in the document affects the subject tract. The access easements are stated to be 25 feet wide with reasonable direct access to from the nearest county and/or other public highway to each drill site. GeoSolutions is unable to locate these access easements without visible evidence on the ground.
- Added additional topographic information south of Private Drive No. 4 and topographic information for Private Drive No. 5 (04/23/18).

DRAWING NOTES:

- SCALES SHOWN ARE FOR FULL SIZE (22 X 34 IN).
- SECTION IS LOOKING DOWNSTREAM.

**SAN JACINTO RIVER AUTHORITY
HIGHLANDS DIVISION**



SJRA HIGHLANDS
MAIN CANAL LEVEE
CLEARING
DOWNSTREAM OF
SIPHON 21

ISSUE	DATE	DESCRIPTION


SJRA PROJECT NO:
FILE NAME: _____
DRAWN BY: AC
CHECKED BY: VF
SCALE: _____ AS SHOWN

CLEARING ALONG
WESTERN LEVEE

ATTACHMENT B



Attachment C – Contractor Access for Levee Clearing

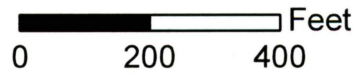

Disclaimer: GIS maps and data are to be used for reference purposes only. Spatial features are simplified and are not necessarily accurate to surveying or engineering standards. The San Jacinto River Authority makes no warranty or guarantee as to the content, errors, omissions, inaccuracies, timeliness, or completeness of any of the data provided, and assumes no legal responsibility for the information contained on this map. Any use of this product with respect to accuracy and precision is to be the sole responsibility of the user.





Downstream Siphon 21

Contract # 15-135

**Awarded Contractor
Documentation**

EXHIBIT 2 - FORMS REQUIRED FOR SUBMISSION WITH PROPOSAL

EXHIBIT 2 A – BUSINESS OVERVIEW AND QUESTIONNAIRE FORM			
TABLE 1 – GENERAL INFORMATION			
Organization Doing Business As:	Houston Spraying & Supply Inc. / Sprayco		
Business Address of Principle Office:	1327 Judiciary St Houston, TX 77018		
Main Telephone Number:	713 686 0598		
Fax Number:	713 686 -2426		
Web Site Address:	www.sprayco.us		
Federal Tax Identification Number:	741975619		
MBE Status - Yes or No:			
Form of Business (check one):	<input checked="" type="checkbox"/> Corporation	<input type="checkbox"/> Partnership	<input type="checkbox"/> Individual <input type="checkbox"/> Joint Venture
IF A CORPORATION			
Date of Incorporation:	1957		
State of Incorporation:	TX		
Chief Executive Manager's Name:	George B. Pylant III		
President's Name:	George B. Pylant III		
Vice President's Name(s):	Patrick Pylant		
Secretary's Name:	Emily Griffith		
Treasurer's Name:	Emily Griffith		
IF A PARTNERSHIP			
Date of Organization:	N/A		
General or Limited Partnership?:			
IF AN INDIVIDUAL			
Name:	N/A		
Business Address:			
IF A JOINT VENTURE			
Name of Lead Joint Venture Manager:	N/A		
Name of Firm:			
Joint Venture Partner Manager(s):			
Name of Firm(s):			
Individuals Not Listed Above Having Significant Business Control:			
Indicators of Organization Size:			
Current Number Full Time Employees:	24	Estimate of Current Year's Revenue:	\$ 3.5 MIL
Average Number of Projects per Year:	70	Average Project Construction Cost:	\$ 50 K

EXHIBIT 2 - FORMS REQUIRED FOR SUBMISSION WITH PROPOSAL

TABLE 2 – ORGANIZATIONAL EXPERIENCE			
Organization Doing Business As:	Sprayco / Hou. Spraying & Supply, Inc		
Business Address of Principle Office:	1327 Indivway St. Hou. Tx. 77018		
Main Telephone Number:	713 686 0598		
Fax Number:	713 686-2426		
Web Site Address:	Sprayco.us		
Organization Doing Business As:	Sprayco		
ORGANIZATIONAL HISTORY			
List of names that this organization has operated under over the history of the organization, including the names of related companies presently doing business:			
Names of Organization:	From Date	To Date	
Hou. Spraying & Supply, Inc	1957	8-7-2019	
List of companies, firms or organizations that own any part of the organization.			
Name of Companies, Firms or Organization:	Percent Ownership		
N/A			
CONSTRUCTION EXPERIENCE			
1.	Years' experience in projects similar to the proposed project:		
	As a General Contractor:	25	As a Joint Venture Partner:
2.	Has this or a predecessor organization ever defaulted on a project or failed to complete any work awarded to it? If yes provide full details in a separate attachment. (Attachment # _____)		
	No		
3.	Has this or a predecessor organization been released from a bid or proposal in the past ten years? If yes provide full details in a separate attachment. (Attachment # _____)		
	No		
4.	Has this or a predecessor organization ever been disqualification as a bidder or Offeror by any local, state, or federal agency within the last five (5) years? If yes provide full details in a separate attachment. (Attachment # _____)		
	No		
5.	Is this organization or your proposed surety currently in any litigation or contemplating litigation? If yes provide full details in a separate attachment. (Attachment # _____)		
	No		
6.	Has this or a predecessor organization ever refused to construct or refused to provide materials defined in the contract documents? If yes provide full details in a separate attachment. (Attachment # _____)		
	No		
7.	Has your company, firm, corporation, or business implemented an Employee Health and Safety Program compliant with 29 CFR 1910 "General Industry Standards" https://www.osha.gov/pls/oshaweb/owasrch.search_form?p_doc_type=STANDARDS&p_toc_level=1&p_keyvalue=1910 and/or 29 CFR 1926 "General Construction Standards" https://www.osha.gov/pls/oshaweb/owasrch.search_form?p_doc_type=STANDARDS&p_toc_level=1&p_keyvalue=1926 as they apply to your Company's customary activities?		
	Yes		

EXHIBIT 2 - FORMS REQUIRED FOR SUBMISSION WITH PROPOSAL

8.	Has your company, firm, corporation, partnership, or institution represented by the company, firm, corporation, partnership, or anyone acting in representation, received citations for violations of OSHA within the past three (3) years? If YES, please provide the following additional information: Date of offense, location of establishment inspected, category of offense, final disposition of offense, if any, and penalty assessed.	No
9.	Has your company, firm, corporation, partnership, or institution represented by the company, firm, corporation, partnership, or anyone acting in representation received citations for violations of environmental laws or regulations, of any kind or type, within the past five (5) years? Citations include notice of violation, notice of enforcement, suspension/revocations of state or federal licenses, or registrations, fines assessed, pending criminal complaints, indictments, or convictions, administrative orders, draft orders, final orders, and judicial final judgements. If YES, please provide the following additional information: Date of offense, location of where offense occurred, type of offense, final disposition of offense, if any, and penalty assessed.	No
10.	Has your company, firm, corporation, partnership, or institution represented by the company, firm, corporation, partnership, or anyone acting in representation ever been convicted, within the past ten (10) years, of a criminal offense which resulted in a serious bodily injury or death? If YES, please provide the following additional information: Date of offense, location of where offense occurred, type of offense, final disposition of offense, if any, and penalty assessed.	No
11..	Has your company filed or been named in any litigation involving your company and the Owner on a contract within the last five (5) years under your current company name or any other company name? If so, provide details of the issues and resolution if available. Include lawsuits where Owner was involved. (Notice: Failure to disclose this information during proposal submission, and later discovered, may result in contract termination at SJRA's option.)	No
12.	Please provide a history of all OSHA actions, advisories, etc., Contractor has received on all jobs worked in any capacity, prime, or subcontractor. The history shall be for the two-year period preceding the Bid Date of the Project.	OK
13.	Please provide a list of all on-the-job injuries, accidents, and fatalities suffered by any present or former employees of Contractor during the same two-year period.	N/A
14.	If less than the two-year period, give the date Contractor started doing business.	N/A

THIS FORM MUST BE RETURNED WITH THE PROPOSAL RESPONSE

EXHIBIT 2 - FORMS REQUIRED FOR SUBMISSION WITH PROPOSAL

EXHIBIT 2 E - TGC 2252.152 CERTIFICATION FORM

**CONTRACTS WITH COMPANIES ENGAGED IN BUSINESS WITH IRAN,
SUDAN, OR FOREIGN TERRORIST ORGANIZATIONS PROHIBITED -
CERTIFICATION**

I, George B Bryant III, the
undersigned representative of
Sprayco (Company or
business name) being an adult over the age of eighteen (18) years of age,
pursuant to Texas Government Code, Chapter 2252, Section 2252.152 and
Section 2252.153, certify that the company named above is not listed on the
website of the Comptroller of the State of Texas concerning the listing of
companies that are identified under Section 806.051, Section 807.051 or
Section 2253.153. I further certify that should the above-named company
enter into a contract that is on said listing of companies on the website of the
Comptroller of the State of Texas which do business with Iran, Sudan or any
Foreign Terrorist Organization, I will immediately notify the San Jacinto River
Authority's Purchasing Division.

George B Bryant III
Name of Company Representative (Print)

George B Bryant III
Signature of Company Representative

8/7/2019
Date

EXHIBIT 2 - FORMS REQUIRED FOR SUBMISSION WITH PROPOSAL

EXHIBIT 2 C – VERIFICATION FORM

VERIFICATION COMPANY DOES NOT BOYCOTT ISRAEL

BEFORE ME, the undersigned authority, on this day personally appeared George Pylant III [name], President [title] of Sprayco [Contractor], and, upon oath, after first being duly sworn, deposited and stated:

“My name is George Pylant III and I am the Pres [title] of Sprayco [Contractor], hereinafter referred to in this verification as ‘Contractor’. The facts set forth herein are within my personal knowledge and are true and correct, and I am competent and authorized to make this verification on behalf of Contractor.

Contractor does not Boycott Israel; and

Contractor will not Boycott Israel during the term of this Agreement; and

‘Boycott Israel’ as used herein means refusing to deal with, terminating business activities with, or otherwise taking any action that is intended to penalize, inflict economic harm on, or limit commercial relations specifically with Israel, or with a person or entity doing business in Israel or in an Israeli-controlled territory, but does not include an action made for ordinary business purposes.”


Sprayco

Contractor:

By: [Signature]
[Signature of Affiant]

Printed Name: George B. Pylant III
Title: Pres

SUBSCRIBED AND SWORN TO before me on this 7 day of August, 2019, by George Pylant III, President [title] of Sprayco [Contractor], known to me or proved through photo identification.

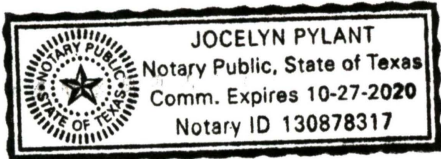

[Signature]
Notary Public in and for the State of Texas
My commission expires: 10/27/20

THIS FORM MUST BE RETURNED WITH THE PROPOSAL RESPONSE

EXHIBIT 2 - FORMS REQUIRED FOR SUBMISSION WITH PROPOSAL

EXHIBIT 2 B - CONFLICT OF INTEREST FORM

CONFLICT OF INTEREST QUESTIONNAIRE - FORM CIQ

For vendor or other person doing business with local governmental entity

This questionnaire reflects changes made to the law by H.B. 23, 84th Leg., Regular Session.

This questionnaire is being filed in accordance with Chapter 176, Local Government Code, by a vendor who has a business relationship as defined by Section 176.001(1-a) with a local governmental entity and the vendor meets requirements under Section 176.006(a).

By law this questionnaire must be filed with the records administrator of the local government entity not later than the 7th business day after the date the vendor becomes aware of facts that require the statement to be filed. See Section 176.006(a-1), Local Government Code.

A vendor commits an offense if the vendor knowingly violates Section 176.006, Local Government Code. An offense under this section is a misdemeanor.

1 Name of vendor who has a business relationship with local governmental entity.
SprayCo

2 Check this box if you are filing an update to a previously filed questionnaire.
(The law requires that you file an updated completed questionnaire with the appropriate filing authority not later than the 7th business day after the date on which you became aware that the originally filed questionnaire was incomplete or inaccurate.)

3 Name of local government officer about whom the information in this section is being disclosed.
N/A
Name of Officer

This section, (item 3 including subparts A, B, C & D), must be completed for each officer with whom the vendor has an employment or other business relationship as defined by Section 176.001(1-a), Local Government Code. Attach additional pages to this Form CIQ as necessary.

- A. Is the local government officer named in this section receiving or likely to receive taxable income, other than investment income, from the vendor?
 Yes No
- B. Is the vendor receiving or likely to receive taxable income, other than investment income, from or at the direction of the local government officer named in this section AND the taxable income is not received from the local governmental entity?
 Yes No
- C. Is the filer of this questionnaire employed by a corporation or other business entity with respect to which the local government officer serves as an officer or director, or holds an ownership of one percent or more?
 Yes No

D. Describe each employment or business and family relationship with the local government officer named in this section.

4 I have no Conflict of Interest to disclose.

5 George B. Pyle 8-7-2019
Signature of vendor doing business with the governmental entity Date

THIS FORM MUST BE RETURNED WITH THE PROPOSAL RESPONSE

Request for Taxpayer Identification Number and Certification

**Give Form to the
 requester. Do not
 send to the IRS.**

Print or type
 See Specific Instructions on page 2.

1 Name (as shown on your income tax return). Name is required on this line; do not leave this line blank. Houston Spraying & Supply Inc.	
2 Business name/disregarded entity name, if different from above Sprayco	
3 Check appropriate box for federal tax classification; check only one of the following seven boxes: <input type="checkbox"/> Individual/sole proprietor or single-member LLC <input type="checkbox"/> Limited liability company. Enter the tax classification (C=C corporation, S=S corporation, P=partnership) ▶ _____ Note. For a single-member LLC that is disregarded, do not check LLC; check the appropriate box in the line above for the tax classification of the single-member owner. <input type="checkbox"/> Other (see instructions) ▶ _____	4 Exemptions (codes apply only to certain entities, not individuals; see instructions on page 3): Exempt payee code (if any) _____ Exemption from FATCA reporting code (if any) _____ <i>(Applies to accounts maintained outside the U.S.)</i>
5 Address (number, street, and apt. or suite no.) P.O. Box 920725	Requester's name and address (optional)
6 City, state, and ZIP code Houston, TX 77292	
7 List account number(s) here (optional)	

Part I Taxpayer Identification Number (TIN)

Enter your TIN in the appropriate box. The TIN provided must match the name given on line 1 to avoid backup withholding. For individuals, this is generally your social security number (SSN). However, for a resident alien, sole proprietor, or disregarded entity, see the Part I instructions on page 3. For other entities, it is your employer identification number (EIN). If you do not have a number, see *How to get a TIN* on page 3.

Social security number									
or									
Employer identification number									
7	4		-	1	9	7	5	6	1

Note. If the account is in more than one name, see the instructions for line 1 and the chart on page 4 for guidelines on whose number to enter.

Part II Certification

Under penalties of perjury, I certify that:

1. The number shown on this form is my correct taxpayer identification number (or I am waiting for a number to be issued to me); and
2. I am not subject to backup withholding because: (a) I am exempt from backup withholding, or (b) I have not been notified by the Internal Revenue Service (IRS) that I am subject to backup withholding as a result of a failure to report all interest or dividends, or (c) the IRS has notified me that I am no longer subject to backup withholding; and
3. I am a U.S. citizen or other U.S. person (defined below); and
4. The FATCA code(s) entered on this form (if any) indicating that I am exempt from FATCA reporting is correct.

Certification instructions. You must cross out item 2 above if you have been notified by the IRS that you are currently subject to backup withholding because you have failed to report all interest and dividends on your tax return. For real estate transactions, item 2 does not apply. For mortgage interest paid, acquisition or abandonment of secured property, cancellation of debt, contributions to an individual retirement arrangement (IRA), and generally, payments other than interest and dividends, you are not required to sign the certification, but you must provide your correct TIN. See the instructions on page 3.

Sign Here	Signature of U.S. person ▶	Date ▶ 2-27-2017
------------------	----------------------------	-------------------------

General Instructions

Section references are to the Internal Revenue Code unless otherwise noted.

Future developments. Information about developments affecting Form W-9 (such as legislation enacted after we release it) is at www.irs.gov/fw9.

Purpose of Form

An individual or entity (Form W-9 requester) who is required to file an information return with the IRS must obtain your correct taxpayer identification number (TIN) which may be your social security number (SSN), individual taxpayer identification number (ITIN), adoption taxpayer identification number (ATIN), or employer identification number (EIN), to report on an information return the amount paid to you, or other amount reportable on an information return. Examples of information returns include, but are not limited to, the following:

- Form 1099-INT (interest earned or paid)
- Form 1099-DIV (dividends, including those from stocks or mutual funds)
- Form 1099-MISC (various types of income, prizes, awards, or gross proceeds)
- Form 1099-B (stock or mutual fund sales and certain other transactions by brokers)
- Form 1099-S (proceeds from real estate transactions)
- Form 1099-K (merchant card and third party network transactions)

- Form 1098 (home mortgage interest), 1098-E (student loan interest), 1098-T (tuition)
- Form 1099-C (canceled debt)
- Form 1099-A (acquisition or abandonment of secured property)

Use Form W-9 only if you are a U.S. person (including a resident alien), to provide your correct TIN.

If you do not return Form W-9 to the requester with a TIN, you might be subject to backup withholding. See What is backup withholding? on page 2.

By signing the filled-out form, you:

1. Certify that the TIN you are giving is correct (or you are waiting for a number to be issued).
2. Certify that you are not subject to backup withholding, or
3. Claim exemption from backup withholding if you are a U.S. exempt payee. If applicable, you are also certifying that as a U.S. person, your allocable share of any partnership income from a U.S. trade or business is not subject to the withholding tax on foreign partners' share of effectively connected income, and
4. Certify that FATCA code(s) entered on this form (if any) indicating that you are exempt from the FATCA reporting, is correct. See *What is FATCA reporting?* on page 2 for further information.

Contract # 15-135

**Awarded Contractor
Insurance Certificate**



HOUSSPR-01

OVALDEZ

CERTIFICATE OF LIABILITY INSURANCE

DATE (MM/DD/YYYY)

4/5/2019

THIS CERTIFICATE IS ISSUED AS A MATTER OF INFORMATION ONLY AND CONFERS NO RIGHTS UPON THE CERTIFICATE HOLDER. THIS CERTIFICATE DOES NOT AFFIRMATIVELY OR NEGATIVELY AMEND, EXTEND OR ALTER THE COVERAGE AFFORDED BY THE POLICIES BELOW. THIS CERTIFICATE OF INSURANCE DOES NOT CONSTITUTE A CONTRACT BETWEEN THE ISSUING INSURER(S), AUTHORIZED REPRESENTATIVE OR PRODUCER, AND THE CERTIFICATE HOLDER.

IMPORTANT: If the certificate holder is an ADDITIONAL INSURED, the policy(ies) must have ADDITIONAL INSURED provisions or be endorsed. If SUBROGATION IS WAIVED, subject to the terms and conditions of the policy, certain policies may require an endorsement. A statement on this certificate does not confer rights to the certificate holder in lieu of such endorsement(s).

PRODUCER Cravens Warren Insurance Agency, Inc. 10011 W. Gulf Bank Rd. Houston, TX 77040	CONTACT NAME:	
	PHONE (A/C, No, Ext): (713) 690-6000	FAX (A/C, No): (713) 690-6020
	E-MAIL ADDRESS:	
	INSURER(S) AFFORDING COVERAGE	NAIC #
	INSURER A : Gemini Insurance Company	10833
INSURED Houston Spraying & Supply, Inc dba Sprayco George Pylant PO Box 920725 Houston, TX 77292-0725	INSURER B : United Fire Lloyds	43559
	INSURER C : Certain Underwriters at Lloyds	
	INSURER D : Texas Mutual Insurance Company	22945
	INSURER E : Admiral Insurance Company	
	INSURER F :	

COVERAGES

CERTIFICATE NUMBER:

REVISION NUMBER:

THIS IS TO CERTIFY THAT THE POLICIES OF INSURANCE LISTED BELOW HAVE BEEN ISSUED TO THE INSURED NAMED ABOVE FOR THE POLICY PERIOD INDICATED. NOTWITHSTANDING ANY REQUIREMENT, TERM OR CONDITION OF ANY CONTRACT OR OTHER DOCUMENT WITH RESPECT TO WHICH THIS CERTIFICATE MAY BE ISSUED OR MAY PERTAIN, THE INSURANCE AFFORDED BY THE POLICIES DESCRIBED HEREIN IS SUBJECT TO ALL THE TERMS, EXCLUSIONS AND CONDITIONS OF SUCH POLICIES. LIMITS SHOWN MAY HAVE BEEN REDUCED BY PAID CLAIMS.


INSR LTR	TYPE OF INSURANCE	ADDL INSD	SUBR WVD	POLICY NUMBER	POLICY EFF (MM/DD/YYYY)	POLICY EXP (MM/DD/YYYY)	LIMITS
A	<input checked="" type="checkbox"/> COMMERCIAL GENERAL LIABILITY <input type="checkbox"/> CLAIMS-MADE <input checked="" type="checkbox"/> OCCUR GEN'L AGGREGATE LIMIT APPLIES PER <input type="checkbox"/> POLICY <input checked="" type="checkbox"/> PROJECT <input type="checkbox"/> LOC <input type="checkbox"/> OTHER			VMGP003415	10/18/2018	10/18/2019	EACH OCCURRENCE \$ 1,000,000 DAMAGE TO RENTED PREMISES (Ea occurrence) \$ 50,000 MED EXP (Any one person) \$ 5,000 PERSONAL & ADV INJURY \$ 1,000,000 GENERAL AGGREGATE \$ 2,000,000 PRODUCTS - COM/OP AGG \$ 2,000,000 \$
B	<input checked="" type="checkbox"/> AUTOMOBILE LIABILITY <input checked="" type="checkbox"/> ANY AUTO OWNED AUTOS ONLY <input type="checkbox"/> SCHEDULED AUTOS <input checked="" type="checkbox"/> HIRED AUTOS ONLY Comp Ded - \$500 <input checked="" type="checkbox"/> NON-OWNED AUTOS ONLY Coll Ded - \$500			12308132	10/18/2018	10/18/2019	COMBINED SINGLE LIMIT (Ea accident) \$ 1,000,000 BODILY INJURY (Per person) \$ BODILY INJURY (Per accident) \$ PROPERTY DAMAGE (Per accident) \$ \$
C	<input type="checkbox"/> UMBRELLA LIAB <input checked="" type="checkbox"/> OCCUR <input checked="" type="checkbox"/> EXCESS LIAB <input type="checkbox"/> CLAIMS-MADE DED <input checked="" type="checkbox"/> RETENTION \$ 10,000			B1368E181120	10/18/2018	10/18/2019	EACH OCCURRENCE \$ 9,000,000 AGGREGATE \$ 9,000,000 \$
D	WORKERS COMPENSATION AND EMPLOYERS' LIABILITY ANY PROPRIETOR/PARTNER/EXECUTIVE OFFICER/MEMBER EXCLUDED? (Mandatory In NH) <input checked="" type="checkbox"/> Y <input checked="" type="checkbox"/> N N/A If yes, describe under DESCRIPTION OF OPERATIONS below			0010660002	10/18/2018	10/18/2019	<input checked="" type="checkbox"/> PER STATUTE <input type="checkbox"/> OTH-ER E L EACH ACCIDENT \$ 1,000,000 E L DISEASE - EA EMPLOYEE \$ 1,000,000 E L DISEASE - POLICY LIMIT \$ 1,000,000
E	Pollution Liability			FEIECC2481201	4/8/2019	4/8/2020	Pollution \$ 1,000,000

DESCRIPTION OF OPERATIONS / LOCATIONS / VEHICLES (ACORD 101, Additional Remarks Schedule, may be attached if more space is required)
Pesticide or Herbicide Applicator Coverage included.

The General Liability Policy includes Blanket Additional Insured endorsements (CG2010 1001 & CG2037 1001), a Blanket Primary and Non-Contributory endorsement (CG2001 0413), Per Project Aggregate Endorsement (VE0184 1213), a Blanket Waiver of Subrogation endorsement (CG2404 0509), all of which provide this feature only when there is a written contract or agreement between the Named Insured and Certificate Holder that requires it. 30 days' Notice of Cancellation will be given to a certificate holder/Additional Insured if the policy is canceled by the company other than for nonpayment of premium and this notice is required by written contract. SEE ATTACHED ACORD 101

CERTIFICATE HOLDER

CANCELLATION

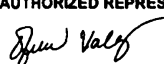San Jacinto River Authority Lake Conroe Division 1561 Damsite Rd Conroe, TX 77304	SHOULD ANY OF THE ABOVE DESCRIBED POLICIES BE CANCELLED BEFORE THE EXPIRATION DATE THEREOF, NOTICE WILL BE DELIVERED IN ACCORDANCE WITH THE POLICY PROVISIONS.
	AUTHORIZED REPRESENTATIVE 



ADDITIONAL REMARKS SCHEDULE

AGENCY Cravens Warren Insurance Agency, Inc.		NAMED INSURED Houston Spraying & Supply, Inc dba Sprayco George Pylant PO Box 920725 Houston, TX 77292-0725	
POLICY NUMBER SEE PAGE 1		EFFECTIVE DATE: SEE PAGE 1	
CARRIER SEE PAGE 1	NAIC CODE SEE P 1		

ADDITIONAL REMARKS

THIS ADDITIONAL REMARKS FORM IS A SCHEDULE TO ACORD FORM,
 FORM NUMBER: ACORD 25 FORM TITLE: Certificate of Liability Insurance

Description of Operations/Locations/Vehicles:
 The Auto Policy includes Business Auto Ultra Endorsement #CA71090117, which includes Automatic Additional Insured and Waiver of Subrogation when required by written contract.

The Work Comp policy includes a Blanket Waiver of Subrogation (WC420304B) when required by written contract, and Longshore and Harbor WC Act Coverage (TM-LHW 2001).

The Excess Liability policy follows form to the underlying policies, also subject to its own terms.

For copies of endorsements email Julie Hart at jhart@cravenswarren.com



HOUSSPR-01

OVALDEZ

CERTIFICATE OF LIABILITY INSURANCE

DATE (MM/DD/YYYY)

4/5/2019

THIS CERTIFICATE IS ISSUED AS A MATTER OF INFORMATION ONLY AND CONFERS NO RIGHTS UPON THE CERTIFICATE HOLDER. THIS CERTIFICATE DOES NOT AFFIRMATIVELY OR NEGATIVELY AMEND, EXTEND OR ALTER THE COVERAGE AFFORDED BY THE POLICIES BELOW. THIS CERTIFICATE OF INSURANCE DOES NOT CONSTITUTE A CONTRACT BETWEEN THE ISSUING INSURER(S), AUTHORIZED REPRESENTATIVE OR PRODUCER, AND THE CERTIFICATE HOLDER.

IMPORTANT: If the certificate holder is an ADDITIONAL INSURED, the policy(ies) must have ADDITIONAL INSURED provisions or be endorsed. If SUBROGATION IS WAIVED, subject to the terms and conditions of the policy, certain policies may require an endorsement. A statement on this certificate does not confer rights to the certificate holder in lieu of such endorsement(s).

PRODUCER Cravens Warren Insurance Agency, Inc. 10011 W. Gulf Bank Rd. Houston, TX 77040	CONTACT NAME:	
	PHONE (A/C, No, Ext): (713) 690-6000	FAX (A/C, No): (713) 690-6020
E-MAIL ADDRESS:		
INSURER(S) AFFORDING COVERAGE		NAIC #
INSURER A : Gemini Insurance Company		10833
INSURER B : United Fire Lloyds		43559
INSURER C : Certain Underwriters at Lloyds		
INSURER D : Texas Mutual Insurance Company		22945
INSURER E : Admiral Insurance Company		
INSURER F :		

INSURED
 Houston Spraying & Supply, Inc dba Sprayco
 George Pylant
 PO Box 920725
 Houston, TX 77292-0725

COVERAGES

CERTIFICATE NUMBER:

REVISION NUMBER:

THIS IS TO CERTIFY THAT THE POLICIES OF INSURANCE LISTED BELOW HAVE BEEN ISSUED TO THE INSURED NAMED ABOVE FOR THE POLICY PERIOD INDICATED. NOTWITHSTANDING ANY REQUIREMENT, TERM OR CONDITION OF ANY CONTRACT OR OTHER DOCUMENT WITH RESPECT TO WHICH THIS CERTIFICATE MAY BE ISSUED OR MAY PERTAIN, THE INSURANCE AFFORDED BY THE POLICIES DESCRIBED HEREIN IS SUBJECT TO ALL THE TERMS, EXCLUSIONS AND CONDITIONS OF SUCH POLICIES. LIMITS SHOWN MAY HAVE BEEN REDUCED BY PAID CLAIMS.


INSR LTR	TYPE OF INSURANCE	ADDL INSD	SUBR WVD	POLICY NUMBER	POLICY EFF (MM/DD/YYYY)	POLICY EXP (MM/DD/YYYY)	LIMITS	
A	<input checked="" type="checkbox"/> COMMERCIAL GENERAL LIABILITY <input type="checkbox"/> CLAIMS-MADE <input checked="" type="checkbox"/> OCCUR GEN'L AGGREGATE LIMIT APPLIES PER <input type="checkbox"/> POLICY <input checked="" type="checkbox"/> PROJECT <input type="checkbox"/> LOC <input type="checkbox"/> OTHER			VMGP003415	10/18/2018	10/18/2019	EACH OCCURRENCE	\$ 1,000,000
							DAMAGE TO RENTED PREMISES (Ea occurrence)	\$ 50,000
							MED EXP (Any one person)	\$ 5,000
							PERSONAL & ADV INJURY	\$ 1,000,000
							GENERAL AGGREGATE	\$ 2,000,000
							PRODUCTS - COMP/OP AGG	\$ 2,000,000
								\$
B	<input checked="" type="checkbox"/> AUTOMOBILE LIABILITY <input checked="" type="checkbox"/> ANY AUTO OWNED AUTOS ONLY <input type="checkbox"/> SCHEDULED AUTOS <input type="checkbox"/> HIRED AUTOS ONLY <input checked="" type="checkbox"/> Comp Ded - \$500 <input checked="" type="checkbox"/> NON-OWNED AUTOS ONLY <input type="checkbox"/> Coll Ded - \$500			12308132	10/18/2018	10/18/2019	COMBINED SINGLE LIMIT (Ea accident)	\$ 1,000,000
							BODILY INJURY (Per person)	\$
							BODILY INJURY (Per accident)	\$
							PROPERTY DAMAGE (Per accident)	\$
								\$
C	<input type="checkbox"/> UMBRELLA LIAB <input checked="" type="checkbox"/> OCCUR <input checked="" type="checkbox"/> EXCESS LIAB <input type="checkbox"/> CLAIMS-MADE DED <input checked="" type="checkbox"/> RETENTION \$ 10,000			B1368E181120	10/18/2018	10/18/2019	EACH OCCURRENCE	\$ 9,000,000
							AGGREGATE	\$ 9,000,000
								\$
D	WORKERS COMPENSATION AND EMPLOYERS' LIABILITY ANY PROPRIETOR/PARTNER/EXECUTIVE OFFICER/MEMBER EXCLUDED? (Mandatory in NH) <input type="checkbox"/> Y <input checked="" type="checkbox"/> N N/A If yes, describe under DESCRIPTION OF OPERATIONS below			0010660002	10/18/2018	10/18/2019	<input checked="" type="checkbox"/> PER STATUTE <input type="checkbox"/> OTH-ER	
							E L EACH ACCIDENT	\$ 1,000,000
							E L DISEASE - EA EMPLOYEE	\$ 1,000,000
							E L DISEASE - POLICY LIMIT	\$ 1,000,000
E	Pollution Liability			FEIECC2481201	4/8/2019	4/8/2020	Pollution	\$ 1,000,000

DESCRIPTION OF OPERATIONS / LOCATIONS / VEHICLES (ACORD 101, Additional Remarks Schedule, may be attached if more space is required)
Pesticide or Herbicide Applicator Coverage included.

The General Liability Policy includes Blanket Additional Insured endorsements (CG2010 1001 & CG2037 1001), a Blanket Primary and Non-Contributory endorsement (CG2001 0413), Per Project Aggregate Endorsement (VE0184 1213), a Blanket Waiver of Subrogation endorsement (CG2404 0509), all of which provide this feature only when there is a written contract or agreement between the Named Insured and Certificate Holder that requires it. 30 days' Notice of Cancellation will be given to a certificate holder/Additional Insured if the policy is canceled by the company other than for nonpayment of premium and this notice is required by written contract. SEE ATTACHED ACORD 101

CERTIFICATE HOLDER

CANCELLATION

SJRA Purchasing Department Attn: Gilbert C. Garza 1577 Dan Site Rd. Conroe, TX 77304	SHOULD ANY OF THE ABOVE DESCRIBED POLICIES BE CANCELLED BEFORE THE EXPIRATION DATE THEREOF, NOTICE WILL BE DELIVERED IN ACCORDANCE WITH THE POLICY PROVISIONS.
	AUTHORIZED REPRESENTATIVE 



ADDITIONAL REMARKS SCHEDULE

AGENCY Cravens Warren Insurance Agency, Inc.		NAMED INSURED Houston Spraying & Supply, Inc dba Sprayco George Pylant PO Box 920725 Houston, TX 77292-0725	
POLICY NUMBER SEE PAGE 1		EFFECTIVE DATE: SEE PAGE 1	
CARRIER SEE PAGE 1	NAIC CODE SEE P 1		

ADDITIONAL REMARKS

THIS ADDITIONAL REMARKS FORM IS A SCHEDULE TO ACORD FORM,
 FORM NUMBER: ACORD 25 FORM TITLE: Certificate of Liability Insurance

Description of Operations/Locations/Vehicles:
 The Auto Policy includes Business Auto Ultra Endorsement #CA71090117, which includes Automatic Additional Insured and Waiver of Subrogation when required by written contract.

The Work Comp policy includes a Blanket Waiver of Subrogation (WC420304B) when required by written contract, and Longshore and Harbor WC Act Coverage (TM-LHW 2001).

The Excess Liability policy follows form to the underlying policies, also subject to its own terms.

For copies of endorsements email Julie Hart at jhart@cravenswarren.com



HOUSSPR-01

OVALDEZ

CERTIFICATE OF LIABILITY INSURANCE

DATE (MM/DD/YYYY)

4/5/2019

THIS CERTIFICATE IS ISSUED AS A MATTER OF INFORMATION ONLY AND CONFERS NO RIGHTS UPON THE CERTIFICATE HOLDER. THIS CERTIFICATE DOES NOT AFFIRMATIVELY OR NEGATIVELY AMEND, EXTEND OR ALTER THE COVERAGE AFFORDED BY THE POLICIES BELOW. THIS CERTIFICATE OF INSURANCE DOES NOT CONSTITUTE A CONTRACT BETWEEN THE ISSUING INSURER(S), AUTHORIZED REPRESENTATIVE OR PRODUCER, AND THE CERTIFICATE HOLDER.

IMPORTANT: If the certificate holder is an ADDITIONAL INSURED, the policy(ies) must have ADDITIONAL INSURED provisions or be endorsed. If SUBROGATION IS WAIVED, subject to the terms and conditions of the policy, certain policies may require an endorsement. A statement on this certificate does not confer rights to the certificate holder in lieu of such endorsement(s).

PRODUCER Cravens Warren Insurance Agency, Inc. 10011 W. Gulf Bank Rd. Houston, TX 77040	CONTACT NAME:	
	PHONE (A/C, No, Ext): (713) 690-6000	FAX (A/C, No): (713) 690-6020
	E-MAIL ADDRESS:	
	INSURER(S) AFFORDING COVERAGE	NAIC #
	INSURER A : Gemini Insurance Company	10833
	INSURER B : United Fire Lloyds	43559
	INSURER C : Certain Underwriters at Lloyds	
	INSURER D : Texas Mutual Insurance Company	22945
	INSURER E : Admiral Insurance Company	
	INSURER F :	

INSURED
Houston Spraying & Supply, Inc dba Sprayco
George Pylant
PO Box 920725
Houston, TX 77292-0725

COVERAGES

CERTIFICATE NUMBER:

REVISION NUMBER:

THIS IS TO CERTIFY THAT THE POLICIES OF INSURANCE LISTED BELOW HAVE BEEN ISSUED TO THE INSURED NAMED ABOVE FOR THE POLICY PERIOD INDICATED. NOTWITHSTANDING ANY REQUIREMENT, TERM OR CONDITION OF ANY CONTRACT OR OTHER DOCUMENT WITH RESPECT TO WHICH THIS CERTIFICATE MAY BE ISSUED OR MAY PERTAIN, THE INSURANCE AFFORDED BY THE POLICIES DESCRIBED HEREIN IS SUBJECT TO ALL THE TERMS, EXCLUSIONS AND CONDITIONS OF SUCH POLICIES. LIMITS SHOWN MAY HAVE BEEN REDUCED BY PAID CLAIMS.

INSR LTR	TYPE OF INSURANCE	ADDL INSD	SUBR WVD	POLICY NUMBER	POLICY EFF (MM/DD/YYYY)	POLICY EXP (MM/DD/YYYY)	LIMITS
A	<input checked="" type="checkbox"/> COMMERCIAL GENERAL LIABILITY <input type="checkbox"/> CLAIMS-MADE <input checked="" type="checkbox"/> OCCUR GEN'L AGGREGATE LIMIT APPLIES PER <input type="checkbox"/> POLICY <input checked="" type="checkbox"/> PROJECT <input type="checkbox"/> LOC <input type="checkbox"/> OTHER			VMGP003415	10/18/2018	10/18/2019	EACH OCCURRENCE \$ 1,000,000 DAMAGE TO RENTED PREMISES (Ea occurrence) \$ 50,000 MED EXP (Any one person) \$ 5,000 PERSONAL & ADV INJURY \$ 1,000,000 GENERAL AGGREGATE \$ 2,000,000 PRODUCTS - COMP/OP AGG \$ 2,000,000 \$
B	<input checked="" type="checkbox"/> AUTOMOBILE LIABILITY <input checked="" type="checkbox"/> ANY AUTO OWNED AUTOS ONLY <input type="checkbox"/> SCHEDULED AUTOS <input type="checkbox"/> HIRED AUTOS ONLY <input checked="" type="checkbox"/> NON-OWNED AUTOS ONLY <input checked="" type="checkbox"/> Comp Ded - \$500 <input checked="" type="checkbox"/> Coll Ded - \$500			12308132	10/18/2018	10/18/2019	COMBINED SINGLE LIMIT (Ea accident) \$ 1,000,000 BODILY INJURY (Per person) \$ BODILY INJURY (Per accident) \$ PROPERTY DAMAGE (Per accident) \$ \$
C	<input type="checkbox"/> UMBRELLA LIAB <input checked="" type="checkbox"/> OCCUR <input checked="" type="checkbox"/> EXCESS LIAB <input type="checkbox"/> CLAIMS-MADE <input type="checkbox"/> DED <input checked="" type="checkbox"/> RETENTION \$ 10,000			B1368E181120	10/18/2018	10/18/2019	EACH OCCURRENCE \$ 9,000,000 AGGREGATE \$ 9,000,000 \$
D	WORKERS COMPENSATION AND EMPLOYERS' LIABILITY ANY PROPRIETOR/PARTNER/EXECUTIVE OFFICER/MEMBER EXCLUDED? (Mandatory in NH) <input checked="" type="checkbox"/> Y <input checked="" type="checkbox"/> N If yes, describe under DESCRIPTION OF OPERATIONS below		N/A	0010660002	10/18/2018	10/18/2019	<input checked="" type="checkbox"/> PER STATUTE <input type="checkbox"/> OTH-ER E L EACH ACCIDENT \$ 1,000,000 E L DISEASE - EA EMPLOYEE \$ 1,000,000 E L DISEASE - POLICY LIMIT \$ 1,000,000
E	Pollution Liability			FEIECC2481201	4/8/2019	4/8/2020	Pollution \$ 1,000,000


DESCRIPTION OF OPERATIONS / LOCATIONS / VEHICLES (ACORD 101, Additional Remarks Schedule, may be attached if more space is required)
RE: CONTRACT 13-205 ANNUAL CONTRACT FOR UTILITIES EASEMENTS MOWING SERVICES

Pesticide or Herbicide Applicator Coverage included.

The General Liability Policy includes Blanket Additional Insured endorsements (CG2010 1001 & CG2037 1001), a Blanket Primary and Non-Contributory endorsement (CG2001 0413), Per Project Aggregate Endorsement (VE0184 1213), a Blanket Waiver of Subrogation endorsement (CG2404 0509), all of which provide this feature only when there is a written contract or agreement between the Named Insured and Certificate Holder that requires it.
SEE ATTACHED ACORD 101

CERTIFICATE HOLDER

CANCELLATION

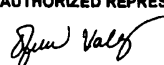San Jacinto River Authority PO Box 329 Conroe, TX 77304	SHOULD ANY OF THE ABOVE DESCRIBED POLICIES BE CANCELLED BEFORE THE EXPIRATION DATE THEREOF, NOTICE WILL BE DELIVERED IN ACCORDANCE WITH THE POLICY PROVISIONS.
	AUTHORIZED REPRESENTATIVE 

ACORD 25 (2016/03)

© 1988-2015 ACORD CORPORATION. All rights reserved.

The ACORD name and logo are registered marks of ACORD



ADDITIONAL REMARKS SCHEDULE

AGENCY Cravens Warren Insurance Agency, Inc.		NAMED INSURED Houston Spraying & Supply, Inc dba Sprayco George Pylant PO Box 920725 Houston, TX 77292-0725	
POLICY NUMBER SEE PAGE 1		EFFECTIVE DATE: SEE PAGE 1	
CARRIER SEE PAGE 1	NAIC CODE SEE P 1		

ADDITIONAL REMARKS

THIS ADDITIONAL REMARKS FORM IS A SCHEDULE TO ACORD FORM,
FORM NUMBER: ACORD 25 FORM TITLE: Certificate of Liability Insurance

Description of Operations/Locations/Vehicles:

30 days' Notice of Cancellation will be given to a certificate holder/Additional Insured if the policy is canceled by the company other than for nonpayment of premium and this notice is required by written contract.

The Auto Policy includes Business Auto Ultra Endorsement #CA71090117, which includes Automatic Additional Insured and Waiver of Subrogation when required by written contract.

The Work Comp policy includes a Blanket Waiver of Subrogation (WC420304B) when required by written contract, and Longshore and Harbor WC Act Coverage (TM-LHW 2001).

The Excess Liability policy follows form to the underlying policies, also subject to its own terms.

For copies of endorsements email Julie Hart at jhart@cravenswarren.com